



PLANT LIST				
KEY	QUANTITY	BOTANICAL NAME / COMMON NAME	SIZE	ROOT
MEDIUM / LARGE CANOPY TREES				
T-1	11	Aesculus hippocastanum "Bourbonian" Bournian Horsechestnut	1 1/2" - 2" CAL.	B & B
T-2	36	Acer saccharum "Green Mountain" Green Mountain Sugar Maple	1 1/2" - 2" CAL.	B & B
T-3	44	Gleditsia triacanthos var. inermis "Shademaster" Shademaster Thornless Honeylocust	1 1/2" - 2" CAL.	B & B
T-4	21	Quercus phellos Willow Oak	1 1/2" - 2" CAL.	B & B
T-5	45	Platanus occidentalis "Bloodgood" Bloodgood LondonPlane Tree	1 1/2" - 2" CAL.	B & B
T-6	24	Quercus coccinea Scarlet Oak	1 1/2" - 2" CAL.	B & B
T-7	63	Zelkova serrata "Village Green" Village Green Japanese Zelkova	1 1/2" - 2" CAL.	B & B
FLOWERING TREES				
F-1	10	Prunus x yedoensis Yoshino Cherry	1" - 1 1/2" CAL.	B & B

- SITE DATA:**
- OWNER: EUGENE R. PROBST & JOHN L. PROBST TRUSTEES
C/O JOHN PROBST
1127 FLORENCE HIGHWAY
PEACH BOTTOM, PA 17663
 - DEVELOPER/ CONTRACT PURCHASERS:
EVA MAR LLC
507A DORSEY HALL DRIVE, SUITE 205
ELICOTT CITY, MD 21042
CONTACT: MICHAEL CHARLTON
 - PROPERTY INFORMATION: ADDRESS: 301 N. FOUNTAIN GREEN ROAD, BEL AIR, MD
TM MAP 41 PARCEL 135
DEED REFERENCE: 8004/143
EXISTING ZONING: R1
 - SITE AREA (PARCEL 2): 106.68± AC.
(PER BOUNDARY PLAT PREPARED BY MORRIS & RITCHIE ASSOCIATES, INC., DATED JANUARY 2013.)
 - PROPOSED USE (PARCEL 2): 144 SINGLE-FAMILY RESIDENTIAL LOTS
 - AREA OF NATURAL RESOURCE DISTRICT (PARCEL 2): 31.66± AC. (202R)
 - OPEN SPACE:
REQUIRED: NONE
PROPOSED: 505±, (58.15± AC.)
 - PARKING:
REQUIRED: 2 P.S. PER SINGLE FAMILY LOT @ 144 LOTS = 288 P.S.
PROVIDED: 288 ON LOT PARKING SPACES
 - IMPERVIOUS SURFACES:
ALLOWED: 632±
PROPOSED: 458±
 - THE ON-SITE EXISTING CONDITIONS INFORMATION IS BASED ON FIELD SURVEY BY MORRIS & RITCHIE ASSOCIATES, INC. OCTOBER 2013. OFF-SITE EXISTING CONDITIONS ARE BASED ON HARFORD COUNTY GIS INFORMATION.
 - THERE IS NO 100-YEAR FLOODPLAIN ON-SITE PER FEMA FIRM MAP NO. 2402500162 D & 2402500166 D, EFFECTIVE DATE JANUARY 7, 2000.
 - THERE ARE NO KNOWN SIGNIFICANT HABITAT AREAS FOR RARE, THREATENED OR ENDANGERED SPECIES ON-SITE.
 - THIS SITE IS NOT LOCATED WITHIN THE LIMITS OF THE CRITICAL AREA.
 - THE NONTIDAL WETLANDS AND "WATERS OF THE U.S." ARE BASED ON A DELINEATION ORIGINALLY CONDUCTED BY ECOTONE, INC. AUGUST 2010. A REVIEW AND UPDATE WAS CONDUCTED BY ECOTONE, INC. NOVEMBER 2011.
A FIELD SURVEY OF THE NONTIDAL WETLANDS AND "WATERS OF THE U.S." WAS CONDUCTED BY HIGHLAND SURVEY, INC.
 - THE NATURAL RESOURCE DISTRICT (NRD) WAS EXPANDED IN AREAS IDENTIFIED BY HARFORD COUNTY DEPARTMENT OF PLANNING & ZONING.
 - THERE ARE NO KNOWN HISTORIC SITES ON-SITE.
 - EXISTING STRUCTURES LOCATED ON-SITE HAVE BEEN PAZED.
 - FINAL LOCATION FOR FIRE HYDRANTS, VALVES, WATER LINES, SEWER LINES, PUMP STATIONS, ETC. SHALL BE DETERMINED DURING CONSTRUCTION DRAWINGS.
 - A WAIVER WILL BE REQUIRED TO ALLOW THE REMOVAL OF SPECIMEN TREES ON-SITE.
 - A WAIVER WILL BE REQUIRED TO ALLOW A CUL-DE-SAC LENGTH IN EXCESS OF 600' FOR ROAD BARNETHON COURT AND BRANCOES COURT.
 - A WAIVER WILL BE REQUIRED TO ALLOW FOR A REDUCTION IN PAVEMENT WIDTH FROM 30' TO 28' ON RESIDENTIAL ACCESS ROADS AND 24' AT WETLAND CROSSINGS.
 - A WAIVER WILL BE REQUIRED TO ALLOW FOR SIDEWALK ON ONE SIDE OF THE ROAD ALONG EVA MAR BOULEVARD.
 - A FOREST STAND DELINEATION PREPARED BY GEORGE W. STEPHENS, JR. AND ASSOCIATES, INC., WAS APPROVED MAY 9, 2014.
 - A CONCEPT PLAN PREPARED BY MORRIS & RITCHIE ASSOCIATES, INC. WAS APPROVED JUNE 30, 2014.
 - A SEPARATE COST ESTIMATE FOR THE LANDSCAPE PLAN IS NOT BEING PROVIDED AS ALL TREE PLANTINGS ARE BEING CREDITED TOWARD FOREST CONSERVATION REQUIREMENTS AND WILL BE INCLUDED IN THE FOREST CONSERVATION SURETY.
 - TREES MAY NOT BE PLACED WITHIN THE DRAINAGE AND UTILITY EASEMENTS, THE SHA ROAD RIGHT-OF-WAY, OR WITHIN FIFTEEN FEET OF EXISTING OR PROPOSED WATER AND SEWER LINES.

- PLANT STANDARDS AND GUARANTEE**
- ALL MATERIAL SELECTED SHALL BE EQUAL TO OR BETTER THAN THE REQUIREMENTS OF THE "AMERICAN STANDARDS FOR NURSERY STOCK" LATEST EDITION AS PUBLISHED BY THE AMERICAN ASSOCIATION OF NURSERYMEN. ALL MATERIAL SHALL BE NURSERY GROWN UNDER THE SAME CLIMATIC CONDITIONS AS THE LOCATION OF THIS PROJECT FOR AT LEAST TWO YEARS. VARIETIES SHALL BE INDICATED IN THIS AREA, ZONE 7B.
 - ALL MATERIALS SHALL BE INSTALLED ACCORDING TO THE LATEST ADDITION OF LANDSCAPE SPECIFICATION GUIDELINES PUBLISHED BY THE LANDSCAPE CONTRACTORS ASSOCIATION.
 - ALL PLANT MATERIAL SHALL BE INSTALLED DURING THE FIRST PLANTING SEASON AFTER COMPLETION OF SITE WORK.
 - ALL MATERIAL SHALL BE MAINTAINED DURING CONSTRUCTION AND GUARANTEED BY THE PROPERTY OWNER OR INSTALLER FOR THE DURATION OF ONE FULL YEAR FROM THE DATE OF LANDSCAPE CERTIFICATION. PLANTS SHALL BE ALIVE AND IN SATISFACTORY GROWING CONDITION AT THE END OF THE GUARANTEE PERIOD.
 - ALL LANDSCAPING, BUFFERING AND SCREENING SHALL BE MAINTAINED IN A HEALTHY CONDITION AT ALL TIMES. DEAD OR DISEASED PLANTS SHALL BE REMOVED AND REPLACED WITH NEW MATERIAL BY THE OWNER WITHIN ONE GROWING SEASON.
 - THE DEVELOPER SHALL BE RESPONSIBLE FOR INSTALLATION OF THE PROPOSED PLANT MATERIAL.

- LANDSCAPE PLAN GENERAL NOTES**
- QUANTITIES OF TREES, EVERGREENS AND SHRUBS, WHEN NOTED ON THE PLANT LIST, ARE BASED UPON THE GRAPHIC SYMBOLS SHOWN ON THE DRAWINGS. CONTRACTOR SHALL PROVIDE AND INSTALL THIS PLANT MATERIAL BASED UPON GRAPHIC SYMBOL QUANTITIES, CONTACT LANDSCAPE ARCHITECT IF A DIFFERENCE IS FOUND BETWEEN THE QUANTITIES NOTED IN THE PLANT LIST AND THE SYMBOL COUNT OF MATERIALS SHOWN ON THE DRAWINGS.
 - GROUND COVER, BULBS, PERENNIALS, ANNUALS AND VINE QUANTITIES SHALL BE AS NOTED IN THE PLANT LIST REGARDLESS OF THE NUMBER OF GRAPHIC SYMBOLS SHOWN ON THE DRAWINGS.
 - TREES ARE NOT PERMITTED WITHIN TEN (10) FEET OF A PUBLIC UTILITY.
 - ALL REQUIRED LANDSCAPE MATERIAL INDICATED ON APPROVED PLANS WILL BE REQUIRED THROUGH THE LIFE OF THE PROJECT AND MUST BE REPLACED IF REMOVED OR DEAD AFTER IMPLEMENTATION BY THE PROPERTY OWNER.
 - NO PLANT SUBSTITUTIONS, TYPE, SIZE, OR QUANTITY DEVIATIONS FROM THE APPROVED LANDSCAPE OR BUFFER PLANS SHALL BE MADE WITHOUT PRIOR APPROVAL FROM THE HARFORD COUNTY DEPT. OF PLANNING & ZONING.

OWNER/DEVELOPER CERTIFICATION

I HEREBY AGREE TO TAKE PROTECTIVE MEASURES IN ACCORDANCE WITH SECTION 287-29 OF THE HARFORD COUNTY CODE AND ALSO AGREE TO REPAIR TREES AND VEGETATION SHOULD ANY REMOVAL OR DEATH OCCUR BEFORE, DURING, OR AFTER CONSTRUCTION.

Michael Charlton
NAME (PRINT)

DATE: 7/1/14

LEGEND:	
	EXISTING 2' INTERNAL CONTOUR
	EXISTING 10' INTERNAL CONTOUR
	PROPOSED 2' INTERNAL CONTOUR
	PROPOSED 10' INTERNAL CONTOUR
	EXISTING BUILDING
	EXISTING TREE
	EXISTING WOODY VEGETATION
	PROPOSED TREE LINE
	PROPOSED BUILDING SETBACK
	EXISTING EASEMENT
	EXISTING PAVEMENT
	EXISTING FENCE
	PROPOSED LOT LINE
	PROPOSED CENTER LINE OF ROAD
	PROPOSED EDGE OF PAVEMENT
	EXISTING RIGHT-OF-WAY (R/W) LINE
	BOUNDARY/PROPERTY LINE
	EXISTING ADJOINING PROPERTY LINE
	K&B2
	EnB2
	NW, NE, SW, SE
	WB, WB, WB, WB
	15
	W, W, W, W
	SAN, SAN, SAN, SAN
	5S
	SOILS LINE AND DESIGNATION
	EXISTING NONTIDAL WETLANDS / "WATERS OF THE U.S."
	EXISTING 20' STATE NONTIDAL WETLAND BUFFER
	EXISTING NATURAL RESOURCE DISTRICT (NRD)
	PROPOSED LOT NUMBER
	EXISTING STORM DRAIN
	EXISTING WATER LINE & FIRE HYDRANT
	EXISTING SANITARY SEWER
	PROPOSED STORM DRAIN
	PROPOSED WATER LINE & FIRE HYDRANT
	PROPOSED SANITARY SEWER
	DENOTES AREA OF SLOPES 15% - 25%
	DENOTES AREA OF STEEP SLOPES > OR = 25%
	ZONING LINE

Interior Road Landscaping						
Road Name	Linear Feet of Road (Centerline)	Large Trees Required (1 Tree / 40 LF)	OR	Medium Trees Required (1 Tree / 30 LF)	Plantings Provided Large Trees Medium Trees	Total
Eva Mar Blvd.	2,209	55	OR	74	75 0	75
Stannis Ln.	842	21	OR	28	24 3	27
Barnethon Ct.	1,169	29	OR	39	33 0	33
Tynell Ct.	384	9	OR	13	26 0	26
Bravos Ct.	1,061	27	OR	35	34 0	34
Fallstaff Rd.	761	19	OR	25	19 0	19
Cloverfield Ct.	1,401	35	OR	47	32 7	39

SOILS DATA							
SYMBOL	SOL SERIES	SLOPE	HYDRIC	HIGHLY ERODIBLE	PRIME AGRICULTURAL	SEPTIC LIMITATIONS	HYDROLOGIC CLASSIFICATION
A8B	ALBINO	3-8%	LIMITED	YES	NO	YES	D
C8B2	CHESTER	3-8%	NO	NO	YES	NO	B
C8C2	CHESTER	6-15%	NO	NO	NO	YES	B
G8C2	GLONKID	15-20%	NO	YES	NO	NO	B
L8C2	LEGORE	6-15%	NO	NO	NO	NO	C
M8B2	MONTALTO	3-8%	NO	NO	YES	YES	B
N8B2	NESHAMNY	3-8%	NO	NO	YES	NO	B
N8C2	NESHAMNY	6-15%	NO	NO	NO	NO	B
W8B	WATCHUNG	3-8%	YES	YES	NO	YES	D

MORRIS & RITCHIE ASSOCIATES, INC.
ENGINEERS, PLANNERS, SURVEYORS AND LANDSCAPE ARCHITECTS
3445-A BOX HILL CORPORATE CENTER DRIVE
ABINGDON, MD 21010
(410) 515-9000
FAX: (410) 515-9002
MRAGTA.COM
© 2014 MORRIS & RITCHIE ASSOCIATES, INC.

LANDSCAPE AND RECREATION PLAN
FOR
EVA MAR
RESIDENTIAL
THIRD ELECTION DISTRICT
HARFORD COUNTY, MARYLAND


DATE: 08/22/2014
REVISIONS: REVISED TO ADDRESS DAC COMMENTS.

JOB NO.: 18077/17613
SCALE: 1" = 100'
DATE: 07/08/2014
DRAWN BY: MVM
DESIGN BY: MVM/AGD
REVIEW BY: JMK/PTM
SHEET: 1 OF 2




MATCHLINE SEE SHEET 1 OF 2

- NOTE:
1. ASPHALT SHALL BE INSTALLED FOR PROPOSED RECREATIONAL TRAILS LOCATED OUTSIDE OF THE LIMITS OF THE NATURAL RESOURCE DISTRICT (NRD).
 2. TRAIL ALIGNMENT TO BE FIELD LOCATED TO AVOID TREES.

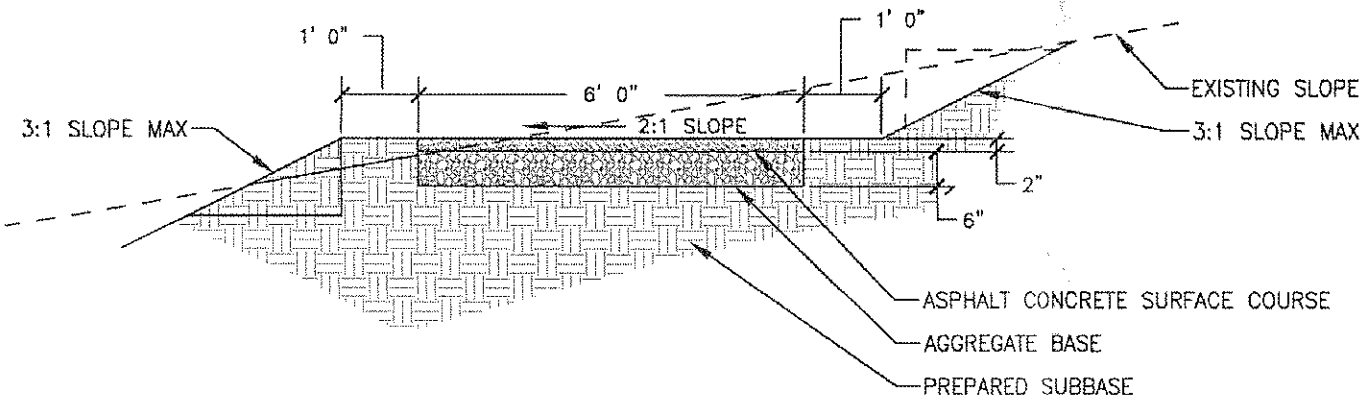


ASPHALT TRAIL SECTION
NOT TO SCALE


- NOTE:
1. STONE DUST SHALL BE INSTALLED FOR PROPOSED RECREATIONAL TRAILS LOCATED INSIDE OF THE LIMITS OF THE NATURAL RESOURCE DISTRICT (NRD).
 2. TRAIL ALIGNMENT TO BE FIELD LOCATED TO AVOID TREES.
 3. IN INSTANCES OF LARGE DRAINAGE AREAS, THE TRAIL SHALL BE SLOPED AT A 2% GRADE TOWARD THE HIGH SIDE OF THE SLOPE AND A SMALL SWALE AND UNDERDRAIN SHALL BE INSTALLED.

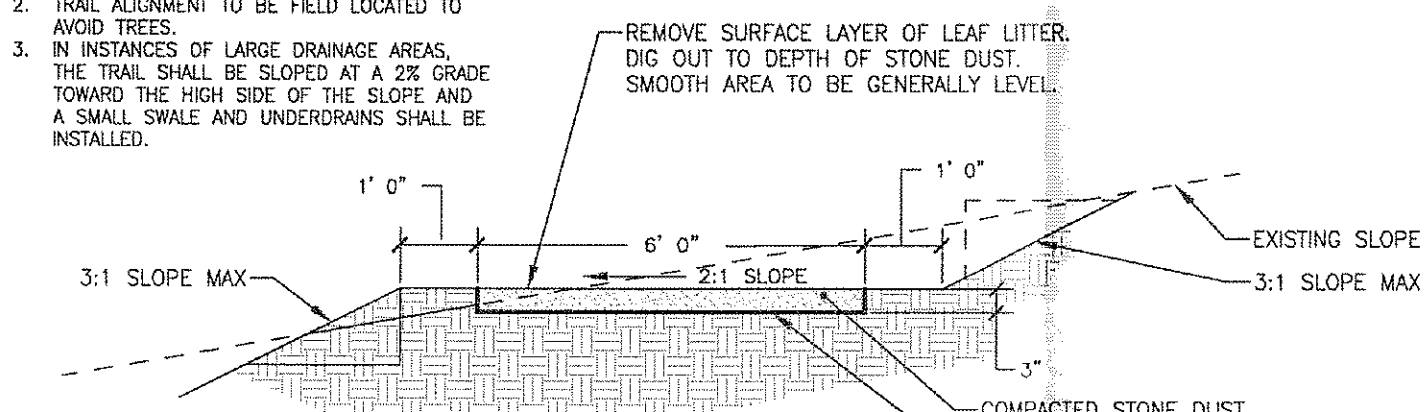

STONE DUST TRAIL SECTION
NOT TO SCALE

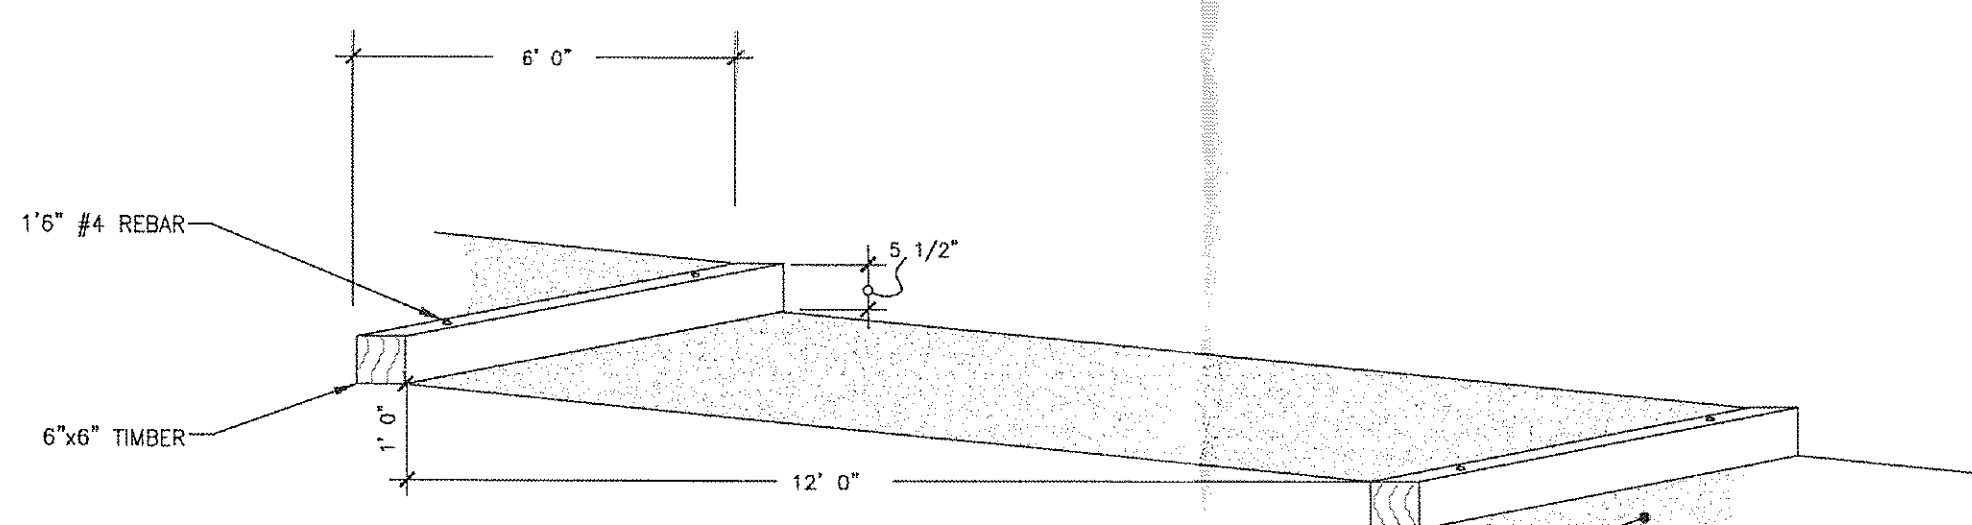

STONE TRAIL DETAIL - SLOPES IN EXCESS OF 12:1
NOT TO SCALE

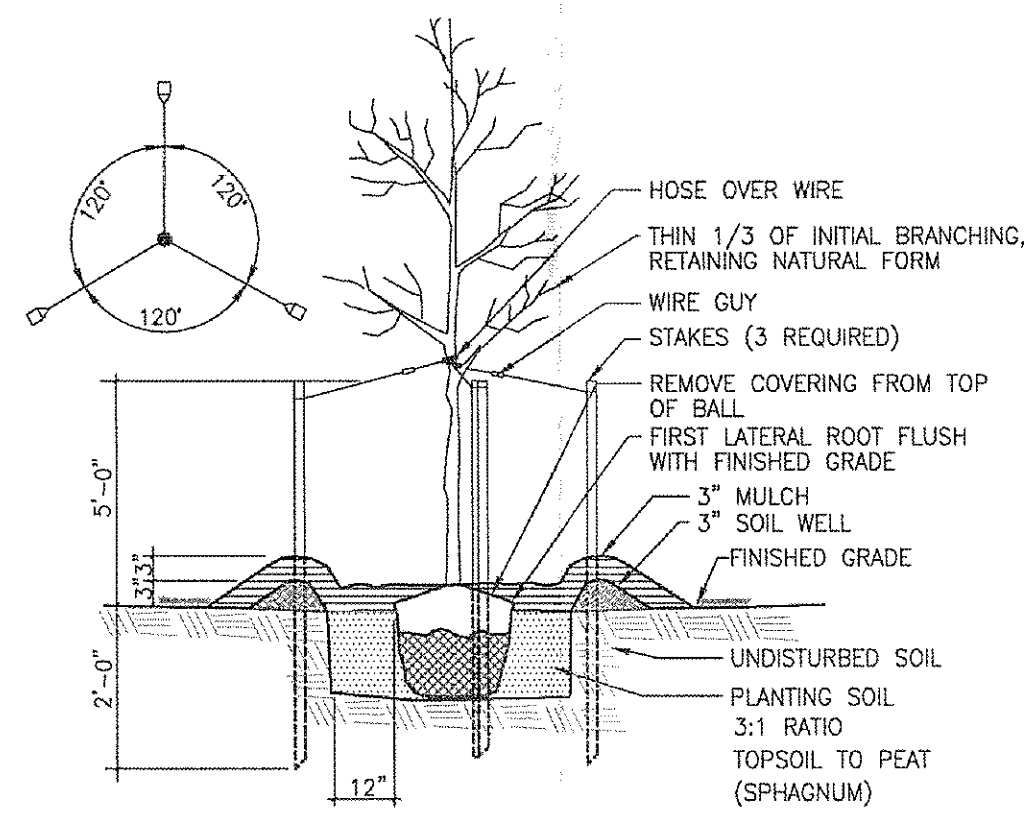


DECIDUOUS TREE DETAIL
NOT TO SCALE

LEGEND:

- | | | | | | | | | | | | | | | | | | |
|-------------------------------------|---|------------------------------|-------------------------------|------------------------------------|-------------------------|---------------------------|------------------------------------|---------------------------|----------------------------------|---|-------------------|------------------------------|---|----------------------------------|----------------------------------|----------------------------|-----------------------------|
| EXISTING 2' INTERNAL CONTOUR | EXISTING 10' INTERNAL CONTOUR | PROPOSED 2' INTERNAL CONTOUR | PROPOSED 10' INTERNAL CONTOUR | EXISTING BUILDING | EXISTING TREE | EXISTING WOODY VEGETATION | PROPOSED TREE LINE | PROPOSED BUILDING SETBACK | EXISTING EASEMENT | EXISTING FENCE | PROPOSED LOT LINE | PROPOSED CENTER LINE OF ROAD | PROPOSED EDGE OF PAVEMENT | EXISTING RIGHT-OF-WAY (R/W) LINE | EXISTING ADJOINING PROPERTY LINE | SOILS LINE AND DESIGNATION | PROPOSED RECREATIONAL TRAIL |
| EXISTING 25' NATURAL WETLAND BUFFER | EXISTING NATURAL WETLAND DISTRICT (NRD) | PROPOSED LOT NUMBER | EXISTING STORM DRAIN | EXISTING WATER LINE & FIRE HYDRANT | EXISTING SANITARY SEWER | PROPOSED STORM DRAIN | PROPOSED WATER LINE & FIRE HYDRANT | PROPOSED SANITARY SEWER | DEMOTES AREA OF SLOPES 15% - 25% | DEMOTES AREA OF STEEP SLOPES > OR = 25% | ZONING LINE | AREA OF REFORESTATION | PROPOSED INDIVIDUAL TREE PLANTING / STREET TREE | EXISTING SPECIMEN TREE | | | |

ADJOINING PROPERTY OWNER LIST			
TAX MAP / PARCEL	OWNER	ADDRESS	ZONING
T.M. 41 P. 132 LOT 1	HARFORD COUNTY	220 S. MAIN STREET, WYOMING, MD 21014	R1
T.M. 41 P. 463 LOT 38	STEPHEN R. COHEN & TINA COHEN	1800 BOSWORTH COURT, BEL AIR, MD 21015	R1
T.M. 41 P. 463 LOT 39	JOHN R. MILLER & BARBARA A. MILLER	1601 BOSWORTH COURT, BEL AIR, MD 21015	R1
T.M. 41 P. 463 LOT 40	ROBERT J. MCGRANEY	1603 BOSWORTH COURT, BEL AIR, MD 21015	R1
T.M. 41 P. 461 LOT 44	MICHAEL A. BROWN & SIOBHAN S. BROWN	1721 EDWIN DRIVE, BEL AIR, MD 21015	R1
T.M. 41 P. 461 LOT 45	TERRY LEE RUDDOCK & DIANA MARIE RUDDOCK TRUSTEES	1723 EDWIN DRIVE, BEL AIR, MD 21015	R1
T.M. 41 P. 461 LOT 46	KEVIN F. O'DONNOR & PAMELA R. O'DONNOR	1728 EDWIN DRIVE, BEL AIR, MD 21015	R1
T.M. 41 P. 461 LOT 47	WILLIAM E. HART & JANE L. HART	1728 EDWIN DRIVE, BEL AIR, MD 21015	R1
T.M. 41 P. 461 LOT 194	MICHAEL A. MARTINI & JANEY Y. MARTINI	1721 SHAKESPEARE DR., BEL AIR, MD 21015	R1
T.M. 41 P. 492 LOT 193	JOHN W. GERDES & CHERYL A. GERDES	1723 SHAKESPEARE DR., BEL AIR, MD 21015	R1
T.M. 41 P. 492 LOT 192	RICHARD SANTORO & ASHLEY SANTORO	1725 SHAKESPEARE DR., BEL AIR, MD 21015	R1
T.M. 41 P. 492 LOT 191	PAUL A. CORSE & DEBRA A. OGDAN	1727 SHAKESPEARE DR., BEL AIR, MD 21015	R1
T.M. 41 P. 492 LOT 190	MARY LOUISE BEIGEL TRUSTEE	1728 SHAKESPEARE DR., BEL AIR, MD 21015	R1
T.M. 41 P. 492 LOT 189	THOMAS J. MCNAMEE & YVONNE P. MCNAMEE	1731 SHAKESPEARE DR., BEL AIR, MD 21015	R1
T.M. 41 P. 492 LOT 188	KERMIT L. UPDEGROVE, JR. & JONAS M. UPDEGROVE	1733 SHAKESPEARE DR., BEL AIR, MD 21015	R1
T.M. 41 P. 492 LOT 187	JAMES R. O'BRIEN & CATHY M. O'BRIEN	1735 SHAKESPEARE DR., BEL AIR, MD 21015	R1
T.M. 41 P. 492 LOT 186	JAMES F. STANGLE & JUST L. STANGLE	1737 SHAKESPEARE DR., BEL AIR, MD 21015	R1
T.M. 41 P. 492 LOT 185	STEVEN R. BRYANT & MARY C. BRYANT	1739 SHAKESPEARE DR., BEL AIR, MD 21015	R1
T.M. 41 P. 492 LOT 184	JAMES A. GASPER & BARBARA C. GASPER	1741 SHAKESPEARE DR., BEL AIR, MD 21015	R1
T.M. 41 P. 492 LOT 183	RYAN EIDER & EMILY EIDER	1800 FALSTAFF ROAD, BEL AIR, MD 21015	R1
T.M. 41 P. 492 LOT 182	WILLIAM E. MONTANARY, JR.	1801 FALSTAFF ROAD, BEL AIR, MD 21015	R1
T.M. 41 P. 170	RICHARD W. SPONAGLE & ROSE W. SPONAGLE	1622 BEECH STREET, BEL AIR, MD 21015	R1
T.M. 41 P. 85	DONALD L. VICARI & ROBIN K. VICARI	1918 BEECH STREET, BEL AIR, MD 21015	R1
T.M. 41 P. 662 LOT 133	KENNETH W. SMITH	1214 W. BLUE BIRD CT., BEL AIR, MD 21015	R1
T.M. 41 P. 662 LOT 134	DEWANE THAKER & PAULONI THAKER	1256 BEECH STREET, BEL AIR, MD 21015	R1
T.M. 41 P. 662 LOT 147	BRIET A. HALZEY & DEANNA D. HALZEY	1256 BEECH STREET, BEL AIR, MD 21015	R1
T.M. 41 P. 662 LOT 153	HARFORD PROPERTIES AT AMYCLAE LLC	W. BLUE BIRD CT., BEL AIR, MD 21015	R1
T.M. 41 P. 662 LOT 154	ROSS E. SMITH, IV	1205 CLOVERFIELD CT., BEL AIR, MD 21015	R1
T.M. 41 P. 662 LOT 156	BRIAN J. EWING & KELLY L. EWING	1204 CLOVERFIELD CT., BEL AIR, MD 21015	R1
T.M. 41 P. 662 LOT 158	MYRNA VILLANUEVA & JENNIFER L. VILLANUEVA	1808 AMYCLAE DRIVE, BEL AIR, MD 21015	R1
T.M. 41 P. 662 LOT 159	FOX CHASE AT BEL AIR HOMEOWNERS ASSOCIATION INC.	AMYCLAE DRIVE, BEL AIR, MD 21015	R1
T.M. 41 P. 662 LOT 160	AMYCLAE EAST HOMEOWNERS ASSOCIATION INC.	AMYCLAE DRIVE, BEL AIR, MD 21015	R2
T.M. 41 P. 662 LOT 71	BRYAN J. CUSHNER & INNA R. CUSHNER	1712 AMYCLAE DRIVE, BEL AIR, MD 21015	R2
T.M. 41 P. 662 LOT 70	ROBERT C. ACQUAVELLA & KATHLEEN D. ACQUAVELLA	1710 AMYCLAE DRIVE, BEL AIR, MD 21015	R2
T.M. 41 P. 662 LOT 69	LEONARD HERBODICEK	1708 AMYCLAE DRIVE, BEL AIR, MD 21015	R2
T.M. 41 P. 662 LOT 68	PAUL J. ZIGLA & PATRICIA A. ZIGLA	1706 AMYCLAE DRIVE, BEL AIR, MD 21015	R2
T.M. 41 P. 662 LOT 67	KRISTIN L. CONNELLY & KEVIN CONNELLY	1704 AMYCLAE DRIVE, BEL AIR, MD 21015	R2
T.M. 41 P. 662 LOT 66	ADRIENNE HORODOWICZ & CHRISTOPHER HORODOWICZ	1702 AMYCLAE DRIVE, BEL AIR, MD 21015	R2
T.M. 41 P. 662 LOT 65	THOMAS W. WALLORY & GINA M. WALLORY	1614 AMYCLAE DRIVE, BEL AIR, MD 21015	R2
T.M. 41 P. 662 LOT 64	RANDOLPH C. BAKER	1612 AMYCLAE DRIVE, BEL AIR, MD 21015	R2
T.M. 41 P. 662 LOT 63	PAUL S. DUEMEL & JENNIFER T. DUEMEL	1610 AMYCLAE DRIVE, BEL AIR, MD 21015	R2
T.M. 41 P. 662 LOT 62	YOUNG JIM KIM & OK MI KIM	1608 AMYCLAE DRIVE, BEL AIR, MD 21015	R2
T.M. 41 P. 662 LOT 61	ANIBAL FELICIANO & WINIFRED T. FELICIANO	1606 AMYCLAE DRIVE, BEL AIR, MD 21015	R2
T.M. 41 P. 662 LOT 60	CHRISTOPHER R. MATTHEWS & CHRISTINE M. JENSEN	1604 AMYCLAE DRIVE, BEL AIR, MD 21015	R2
T.M. 41 P. 662 LOT 59	MICHAEL S. NEDZWEDSKI & LISA NEDZWEDSKI	1602 AMYCLAE DRIVE, BEL AIR, MD 21015	R2

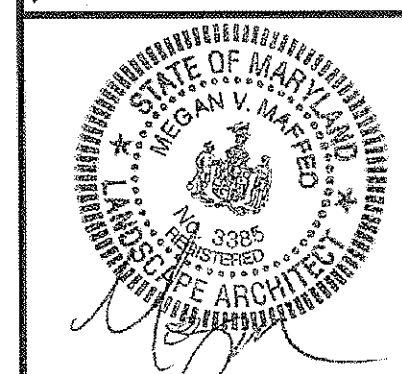

MORRIS & RITCHIE ASSOCIATES, INC.
ENGINEERS, PLANNERS, SURVEYORS AND LANDSCAPE ARCHITECTS
3445-A BOX HILL CORPORATE CENTER DRIVE
ABINGDON, MD 21009
(410) 515-9000
FAX: (410) 515-9002
MRAGTA.COM
© 2014 MORRIS & RITCHIE ASSOCIATES, INC.

LANDSCAPE AND RECREATION PLAN
FOR
EVA MAR
RESIDENTIAL
THIRD ELECTION DISTRICT
HARFORD COUNTY, MARYLAND

DATE	REVISIONS	JOB NO.: 18077/17613
09/22/2014	REVISED TO ADDRESS DAC COMMENTS.	SCALE: 1" = 100'
		DATE: 07/08/2014
		DRAWN BY: MVM
		DESIGN BY: MVM/ADD
		REVIEW BY: JMK/PTM
		SHEET: 2 OF 2